

 Eurolite Theatre Spot 500 3x DMX CH: 1	 Showtec StageBeam MKII Fresnel 2x DMX CH: 1	 Showtec Spectral M800 Q4 Tour 7x DMX CH: 9	 Showtec LED PAR 56 Short Eco 10x DMX CH: 7	 Showtec LED PAR 64 5x DMX CH: 6	 Showtec Stage Blinder 2 2x DMX CH: 1	 Showtec Titan Strobe 1500 1x DMX CH: 2	 Look Unique 2.1 1x DMX CH: 2
--	---	--	--	---	--	--	--



**Technical Specs**


**Overview Lights**

Willem Twee muziek en beeldende kunst  
 Boschveldweg 473, 5211VK 's-Hertogenbosch  
 www.willem-twee.nl

Venue	Willem Twee Poppodium	Sheet Number	01
Drawn By	Martin van Staveren	Room	Small Hall
Designer	Willem Twee	Scale	1:35
		Page	A3
		Unit	m
		Date	11-11-25
File	WillemTwee-SmallHall-TechSpecs-2025.skp		
<b>Willem Twee Poppodium</b>			

32A LK0-4 K5  
Dedicated Light

16A LK0-4 GR17  
Dedicated Sound

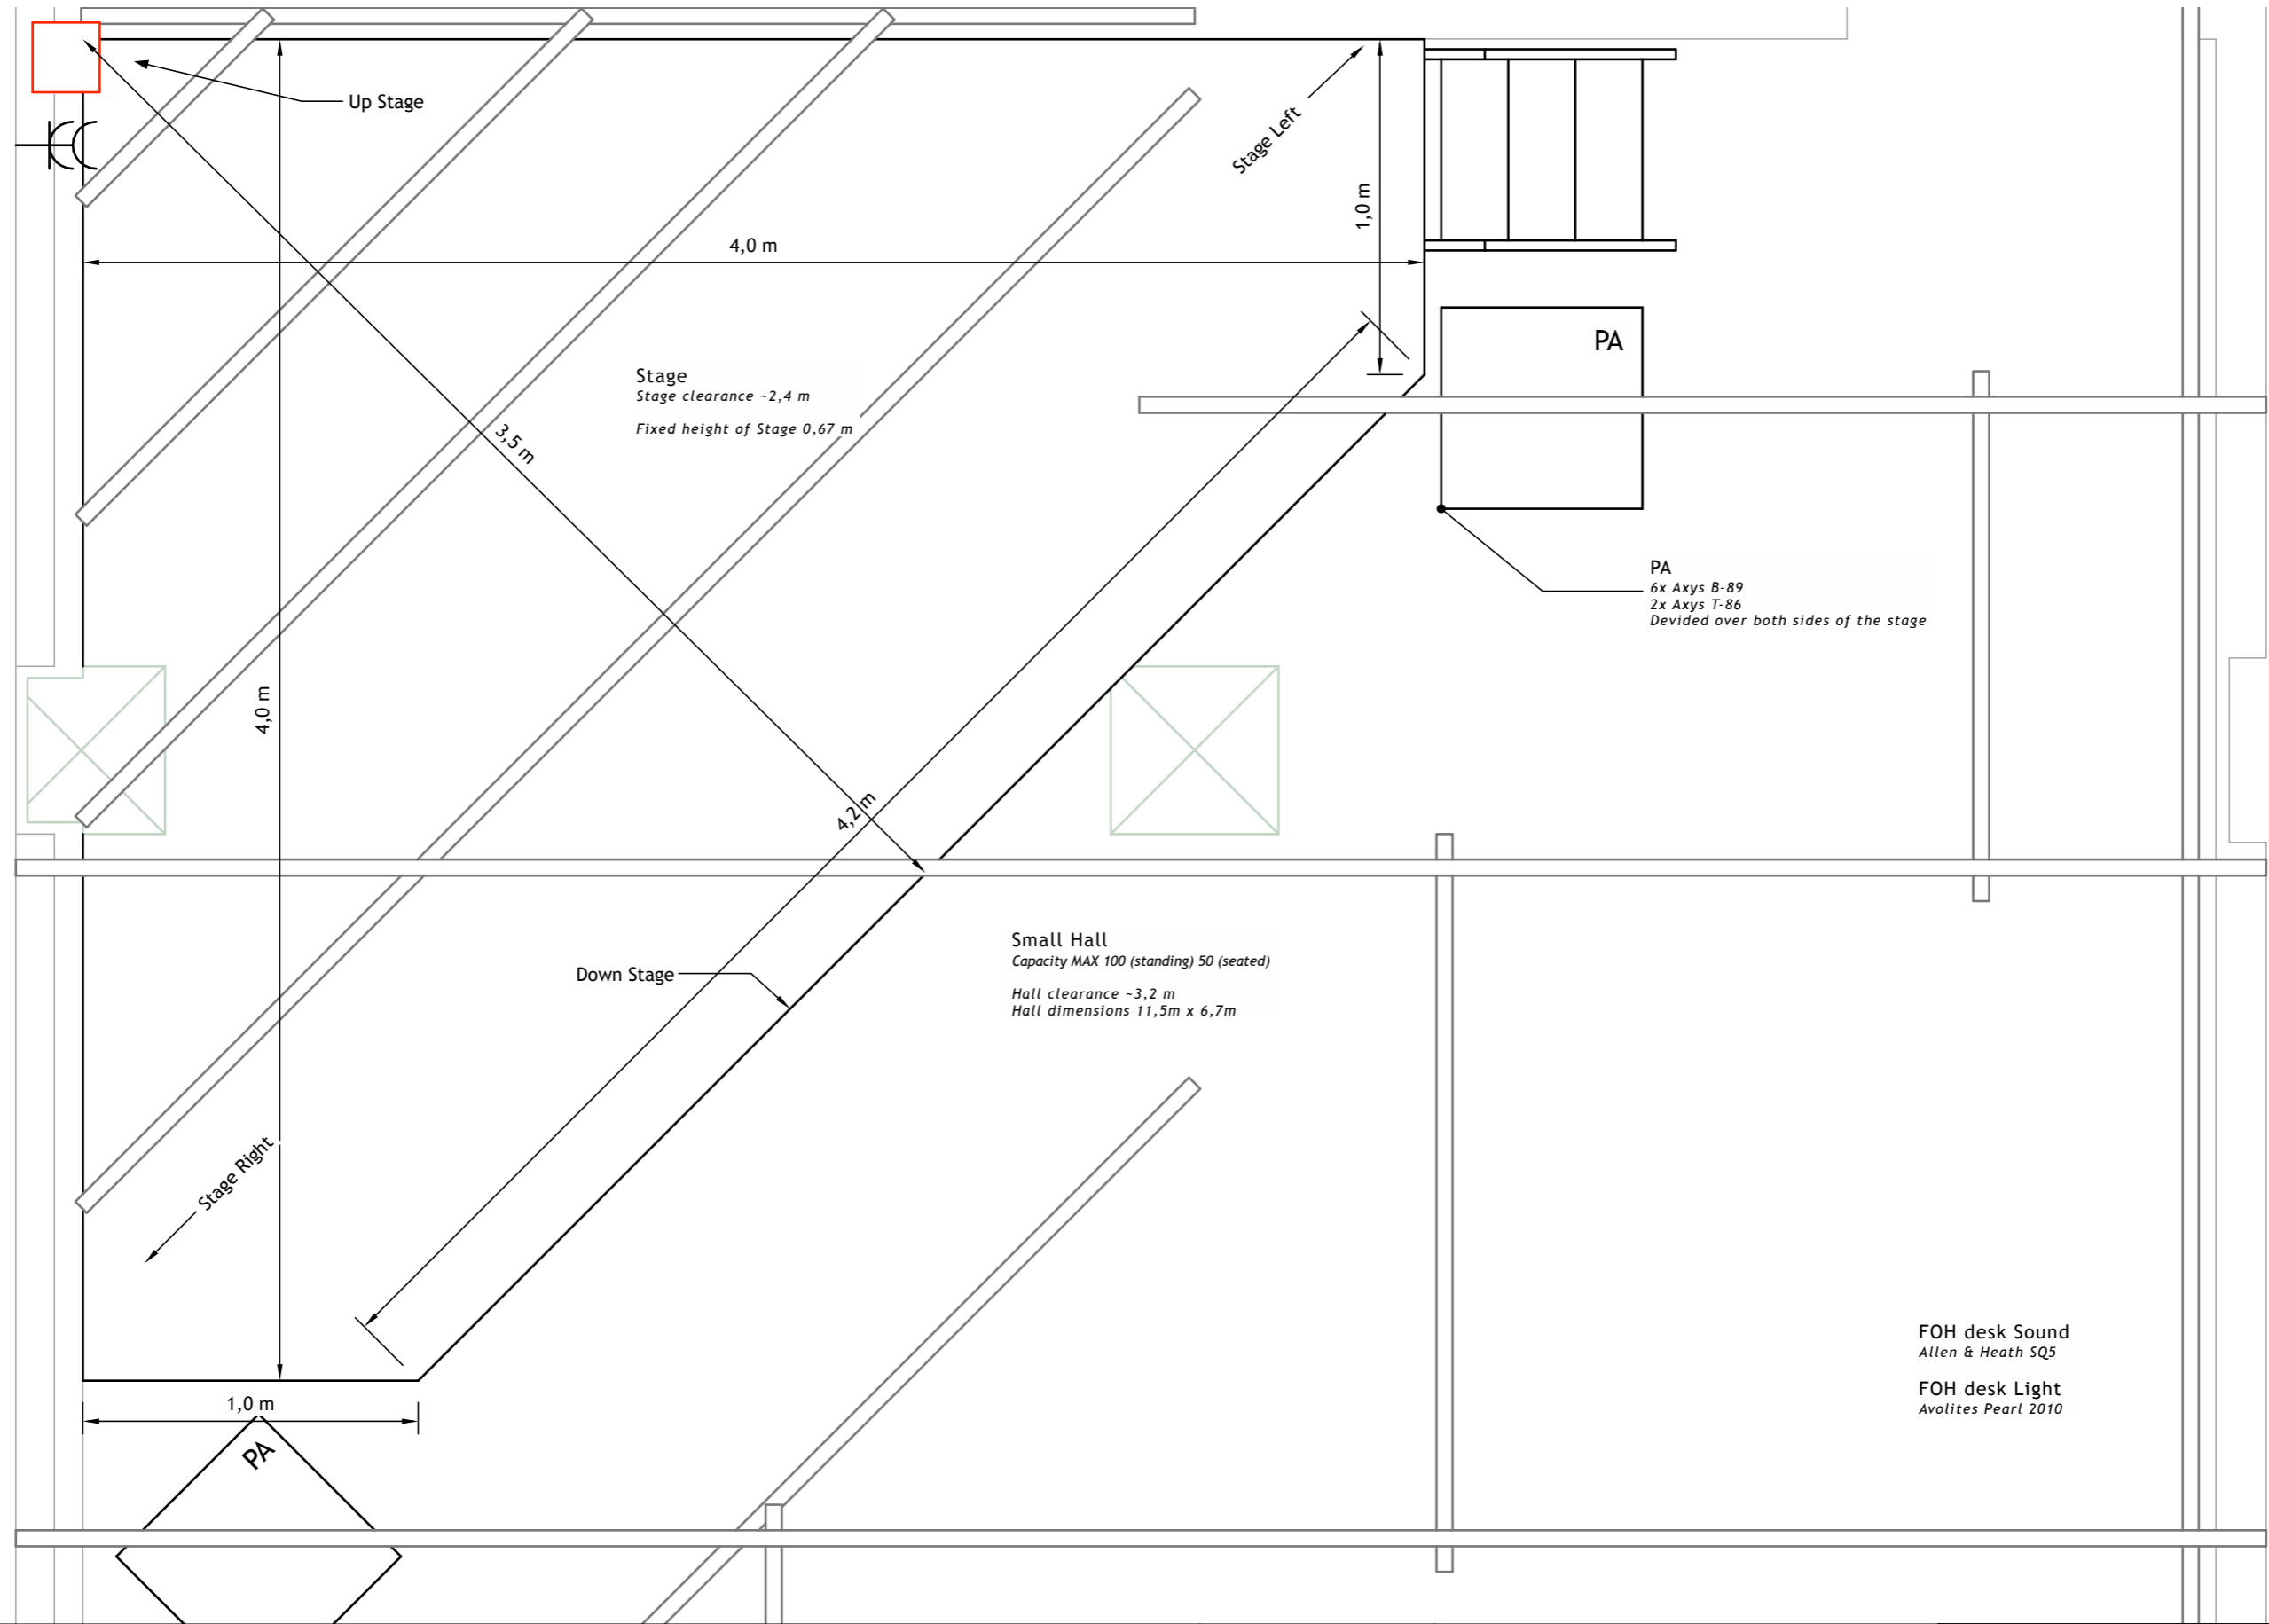

### Technical Specs

### Stage Info

Willem Twee muziek en beeldende kunst  
Boschveldweg 473, 5211VK 's-Hertogenbosch  
www.willem-twee.nl

Venue	Willem Twee Poppodium			Sheet Number	02
Drawn By	Martin van Staveren				
Designer	Willem Twee	Room	Small Hall		
Scale	1:20	Page	A3	Unit	m
Date	11-11-25				
File	WillemTwee-SmallHall-TechSpecs-2025.skp				
<b>Willem Twee Poppodium</b>					